


C. Museum and Archives Building Basement Level


Scale. approximately 1" = 40'-0"

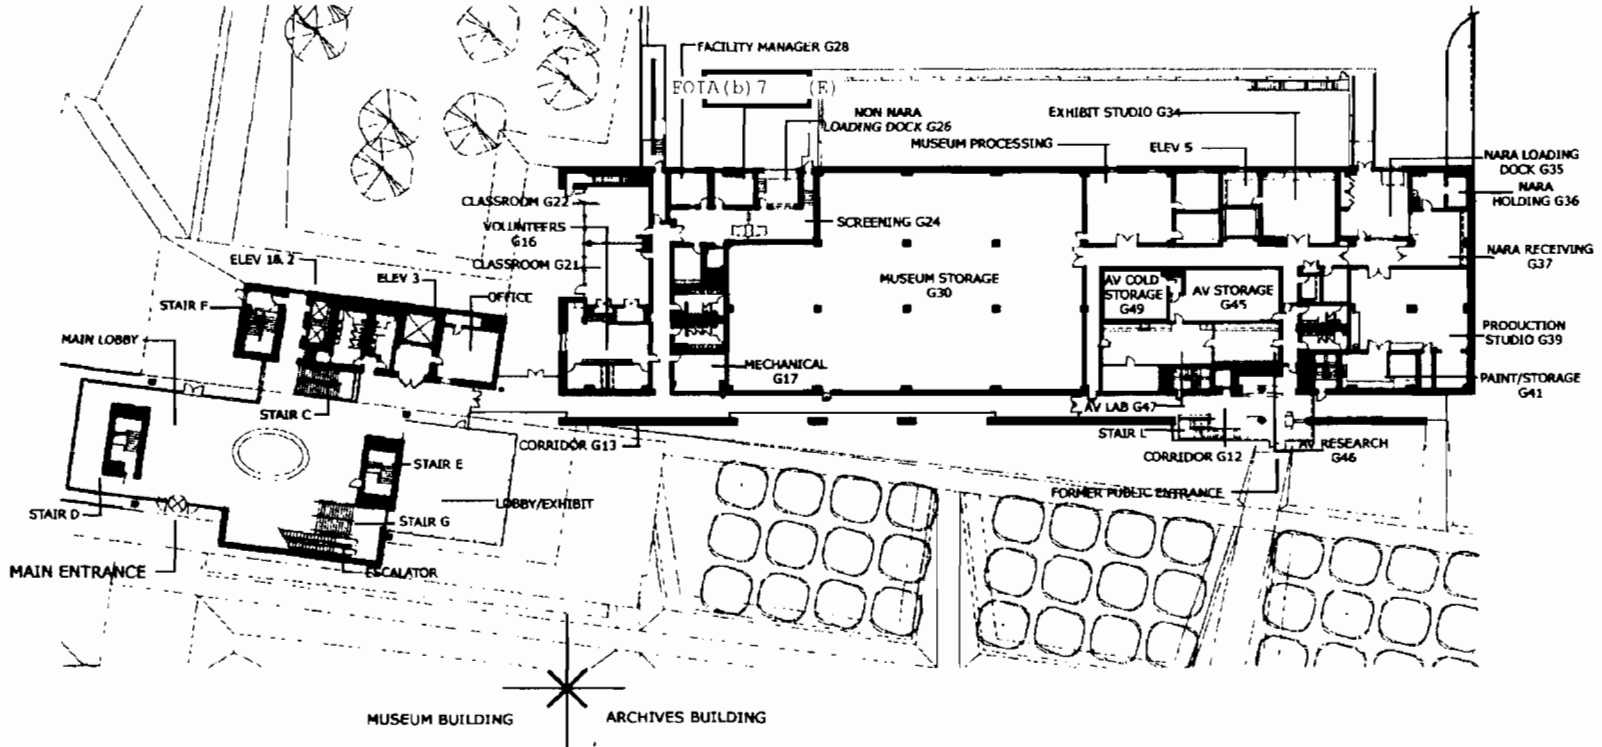

D. Museum and Archives Building First Floor




Scale: approximately 1" = 40'-0"

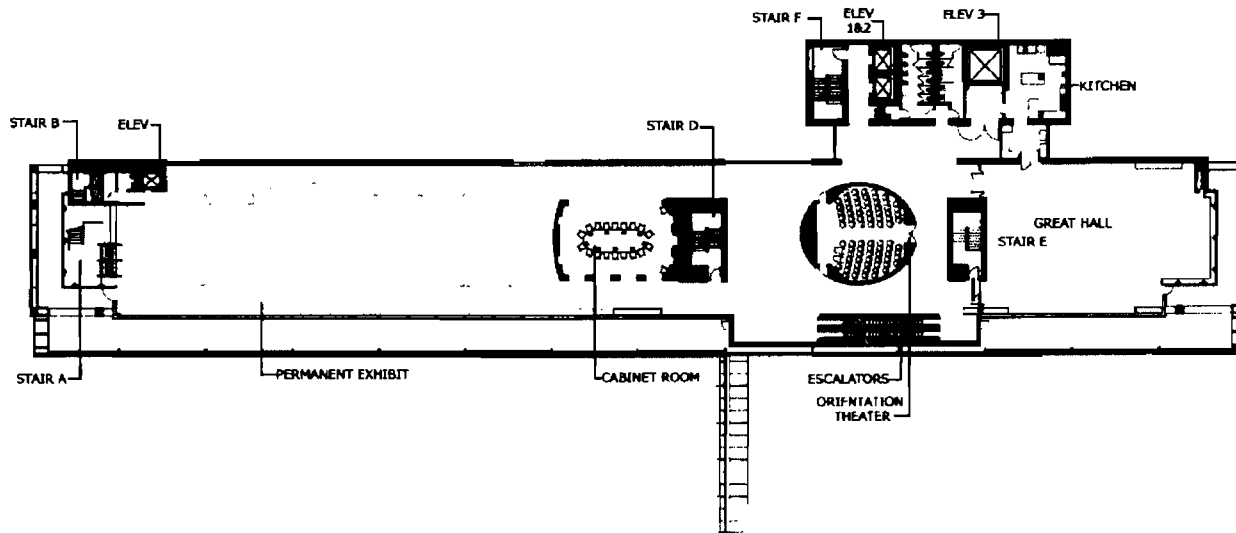

E. Museum Building Second Floor, Lower Level Exhibit




Scale: approximately 1" = 40'-0"

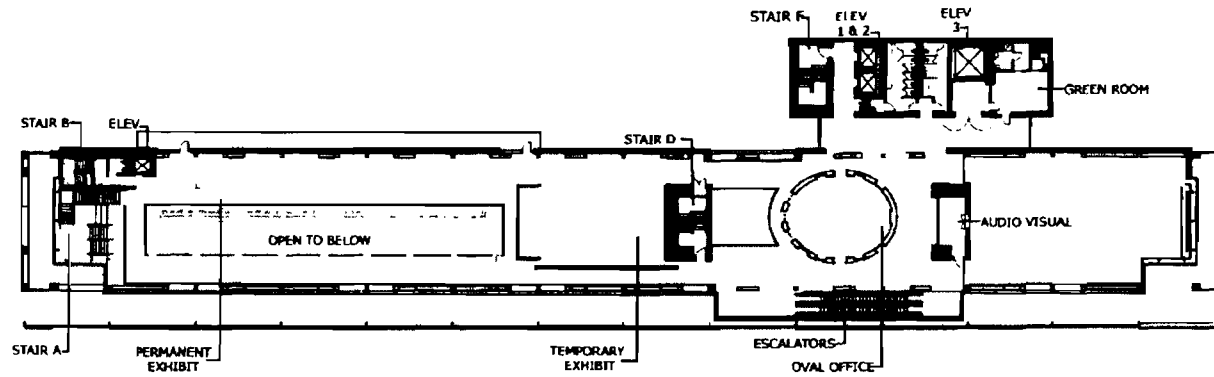


F. Museum Building Third Floor, Upper Level Exhibit



Scale approximately 1" = 40' 0"

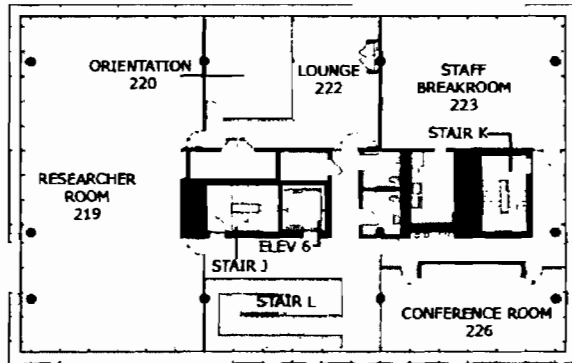

Second Floor

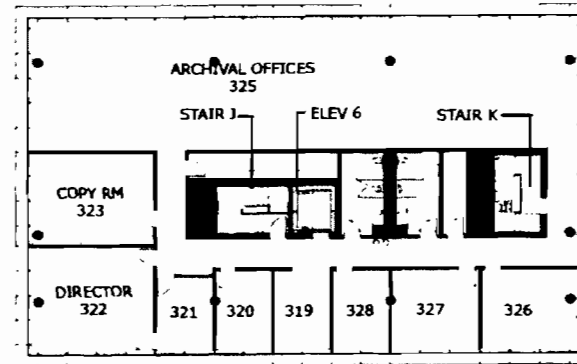

Third Floor



G. Archives Building Second and Third Floor

Scale approximately 1" = 20'-0" \*\*Note scale change from previous sheets