



Side Elevation

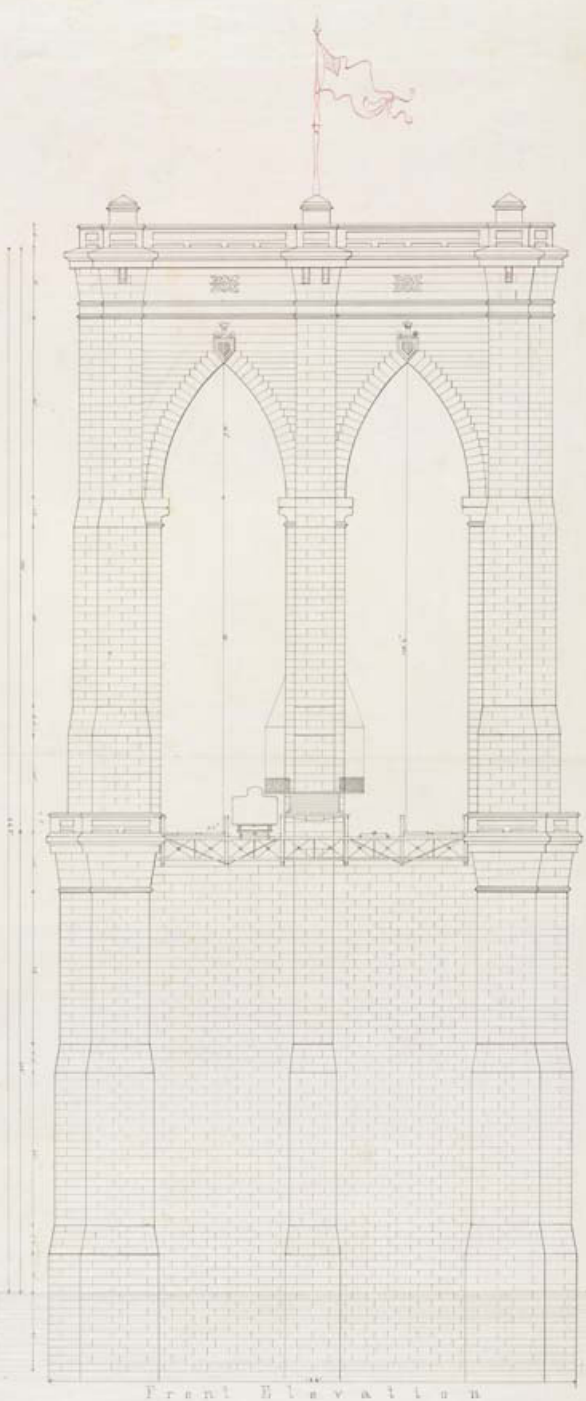

Front Elevation

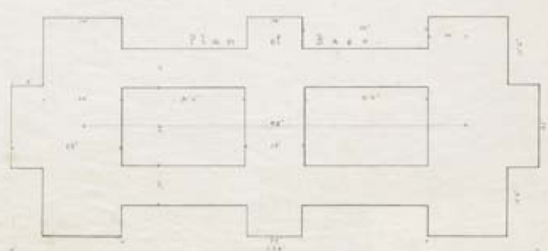

East River Bridge.

Plan of one Tower

1600 Feet Span

Designed by
John A. Roebling,
Civil Engineer
1867

Scale: 1/4" = 10'